


**NOTE 1 – This dimension will be specified by owner’s inspector at the worksite.**

**NOTE 2 – Match grade to restroom slab and install construction joint.**

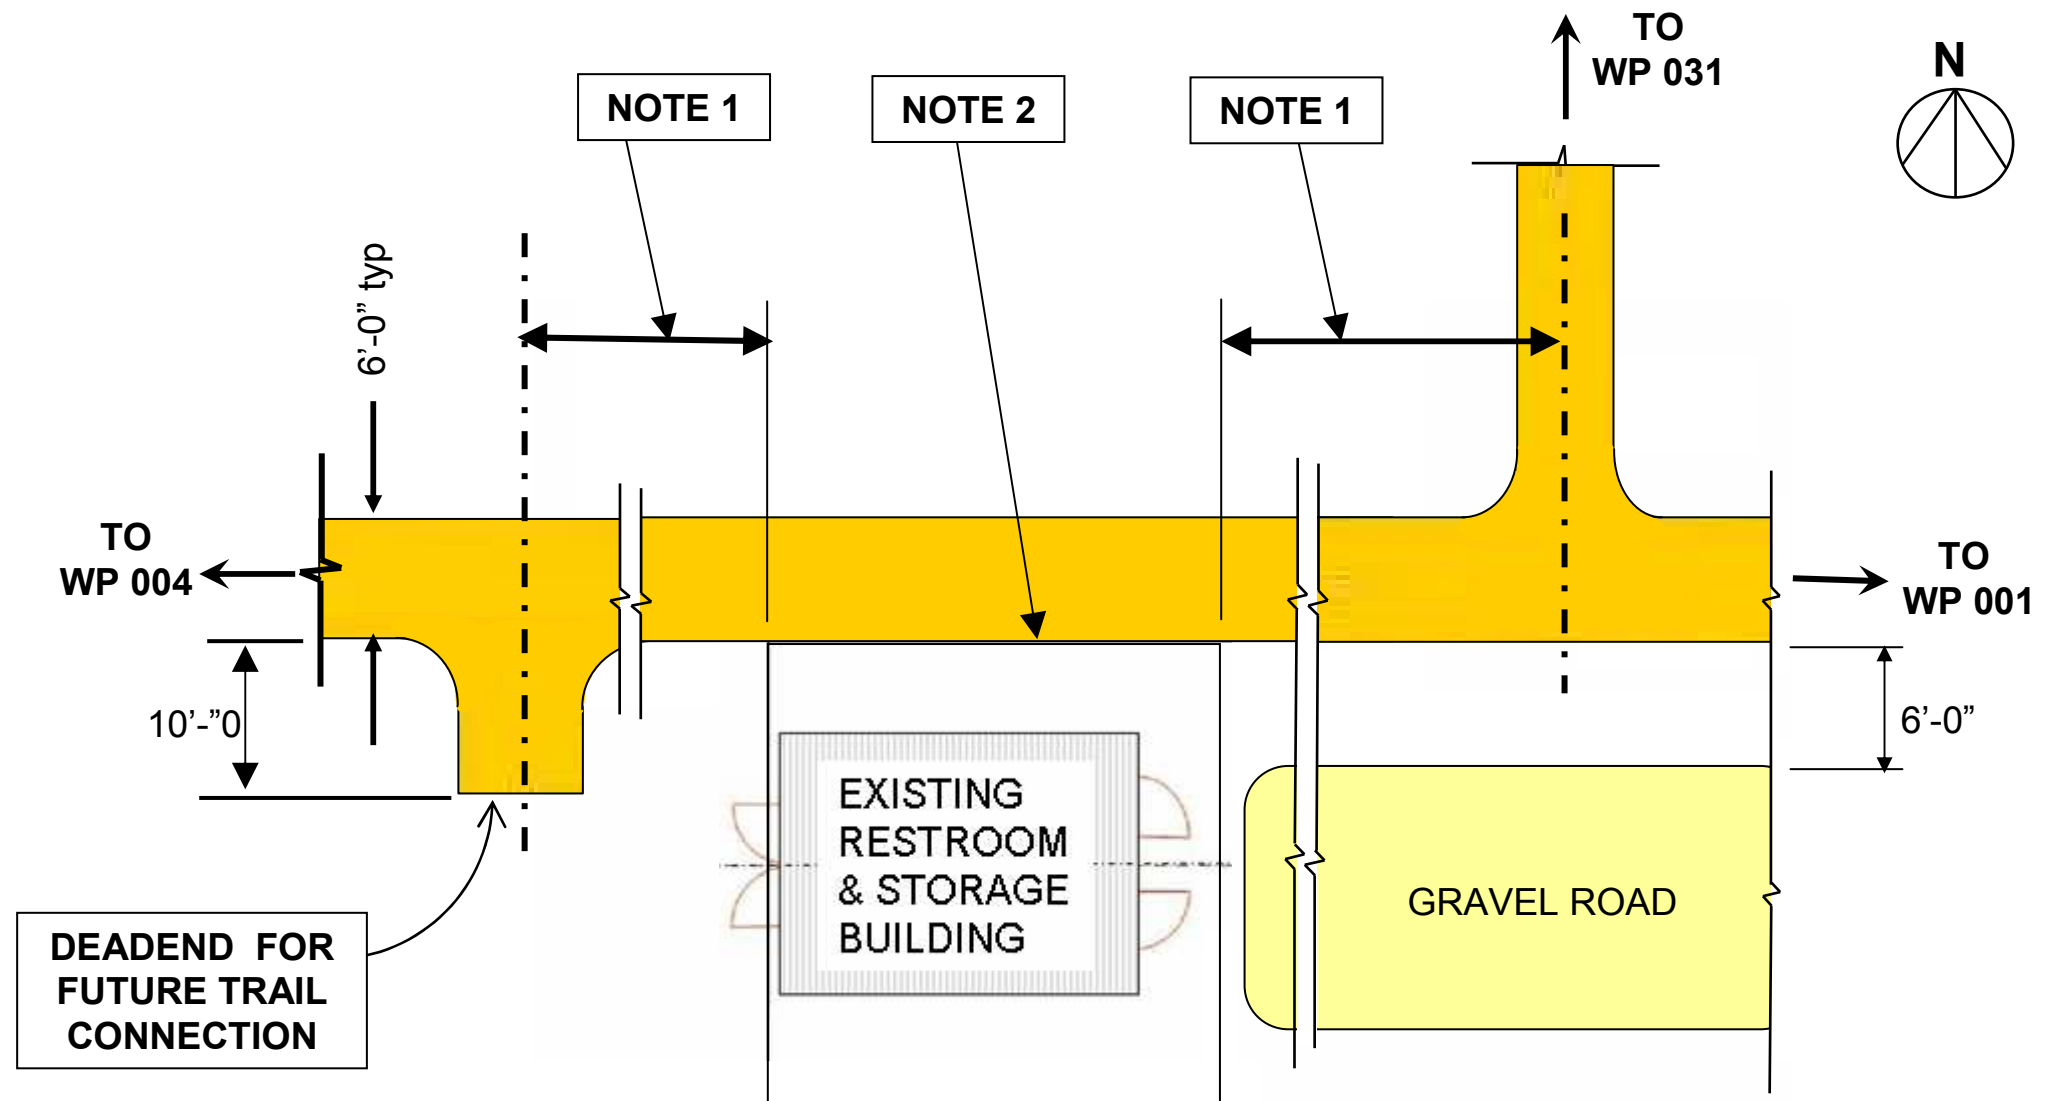

As of the publication date of this RFP, the “Existing Restroom and Storage Building” has not been constructed. A construction contract has been executed, and construction is expected to begin within one month. Trail contractor shall coordinate work with the building contractor as required.

Friends of Brazoria Wildlife Refuges  
 P. O. Box 505  
 Lake Jackson, TX 77566-0505  
 On behalf of  
 United States Department of the Interior  
 United States Fish & Wildlife Service  
 Texas Mid-Coast National Wildlife Refuge Complex  
 San Bernard National Wildlife Refuge

**Drawing J-1 — Waypoint 003 — Crossroads Junction**  
**06/11/2010**      **Not to Scale**      **nmcl**